


MARLESBURY AWNING | Shop-Fitted Recess Specifications

Recess section | 1:2@A3

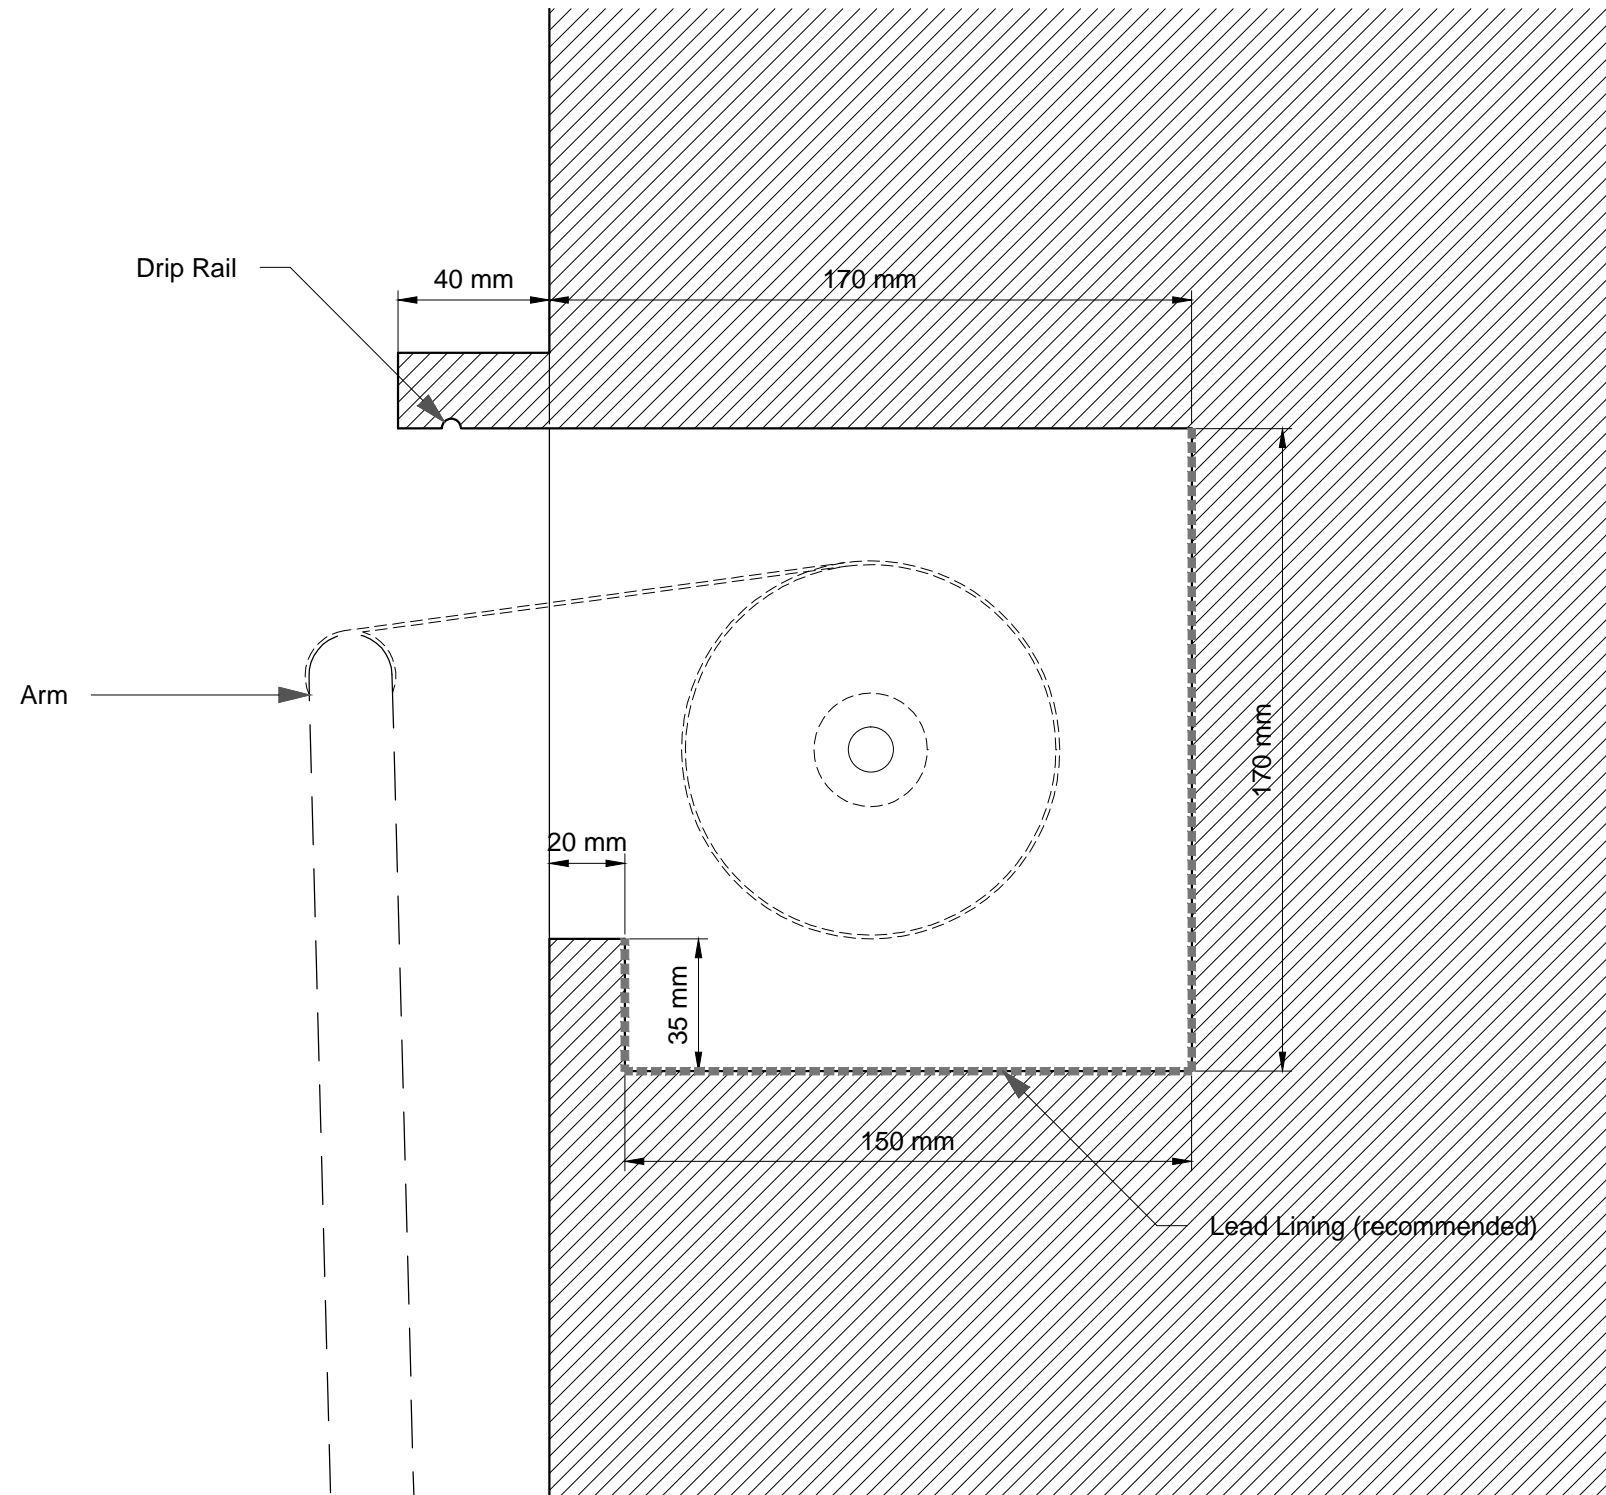

Note: Awning roller is secured at ends of recess which should be finished with 50mm treated hardwood.
It is essential that the exact recess width is provided.

MORCO
AWNINGS

Riverside - Lombard Wall
London - SE7 7SG
020 8858 2083 / info@morcoblinds.co.uk

VISUAL TITLE	
MARLESBURY AWNING Shop-Fitted Recess Specifications	
DATE	
Jan '16	
PAGE NO.	REVISION
01	A

Artwork is only an impression of how an awning could look and is not accurate in scale or colour.
All rights remain the property of Riverside Works Ltd.