


VICTORIAN AWNING | Slider

LEFT ELEVATION

FRONT ELEVATION

RIGHT ELEVATION

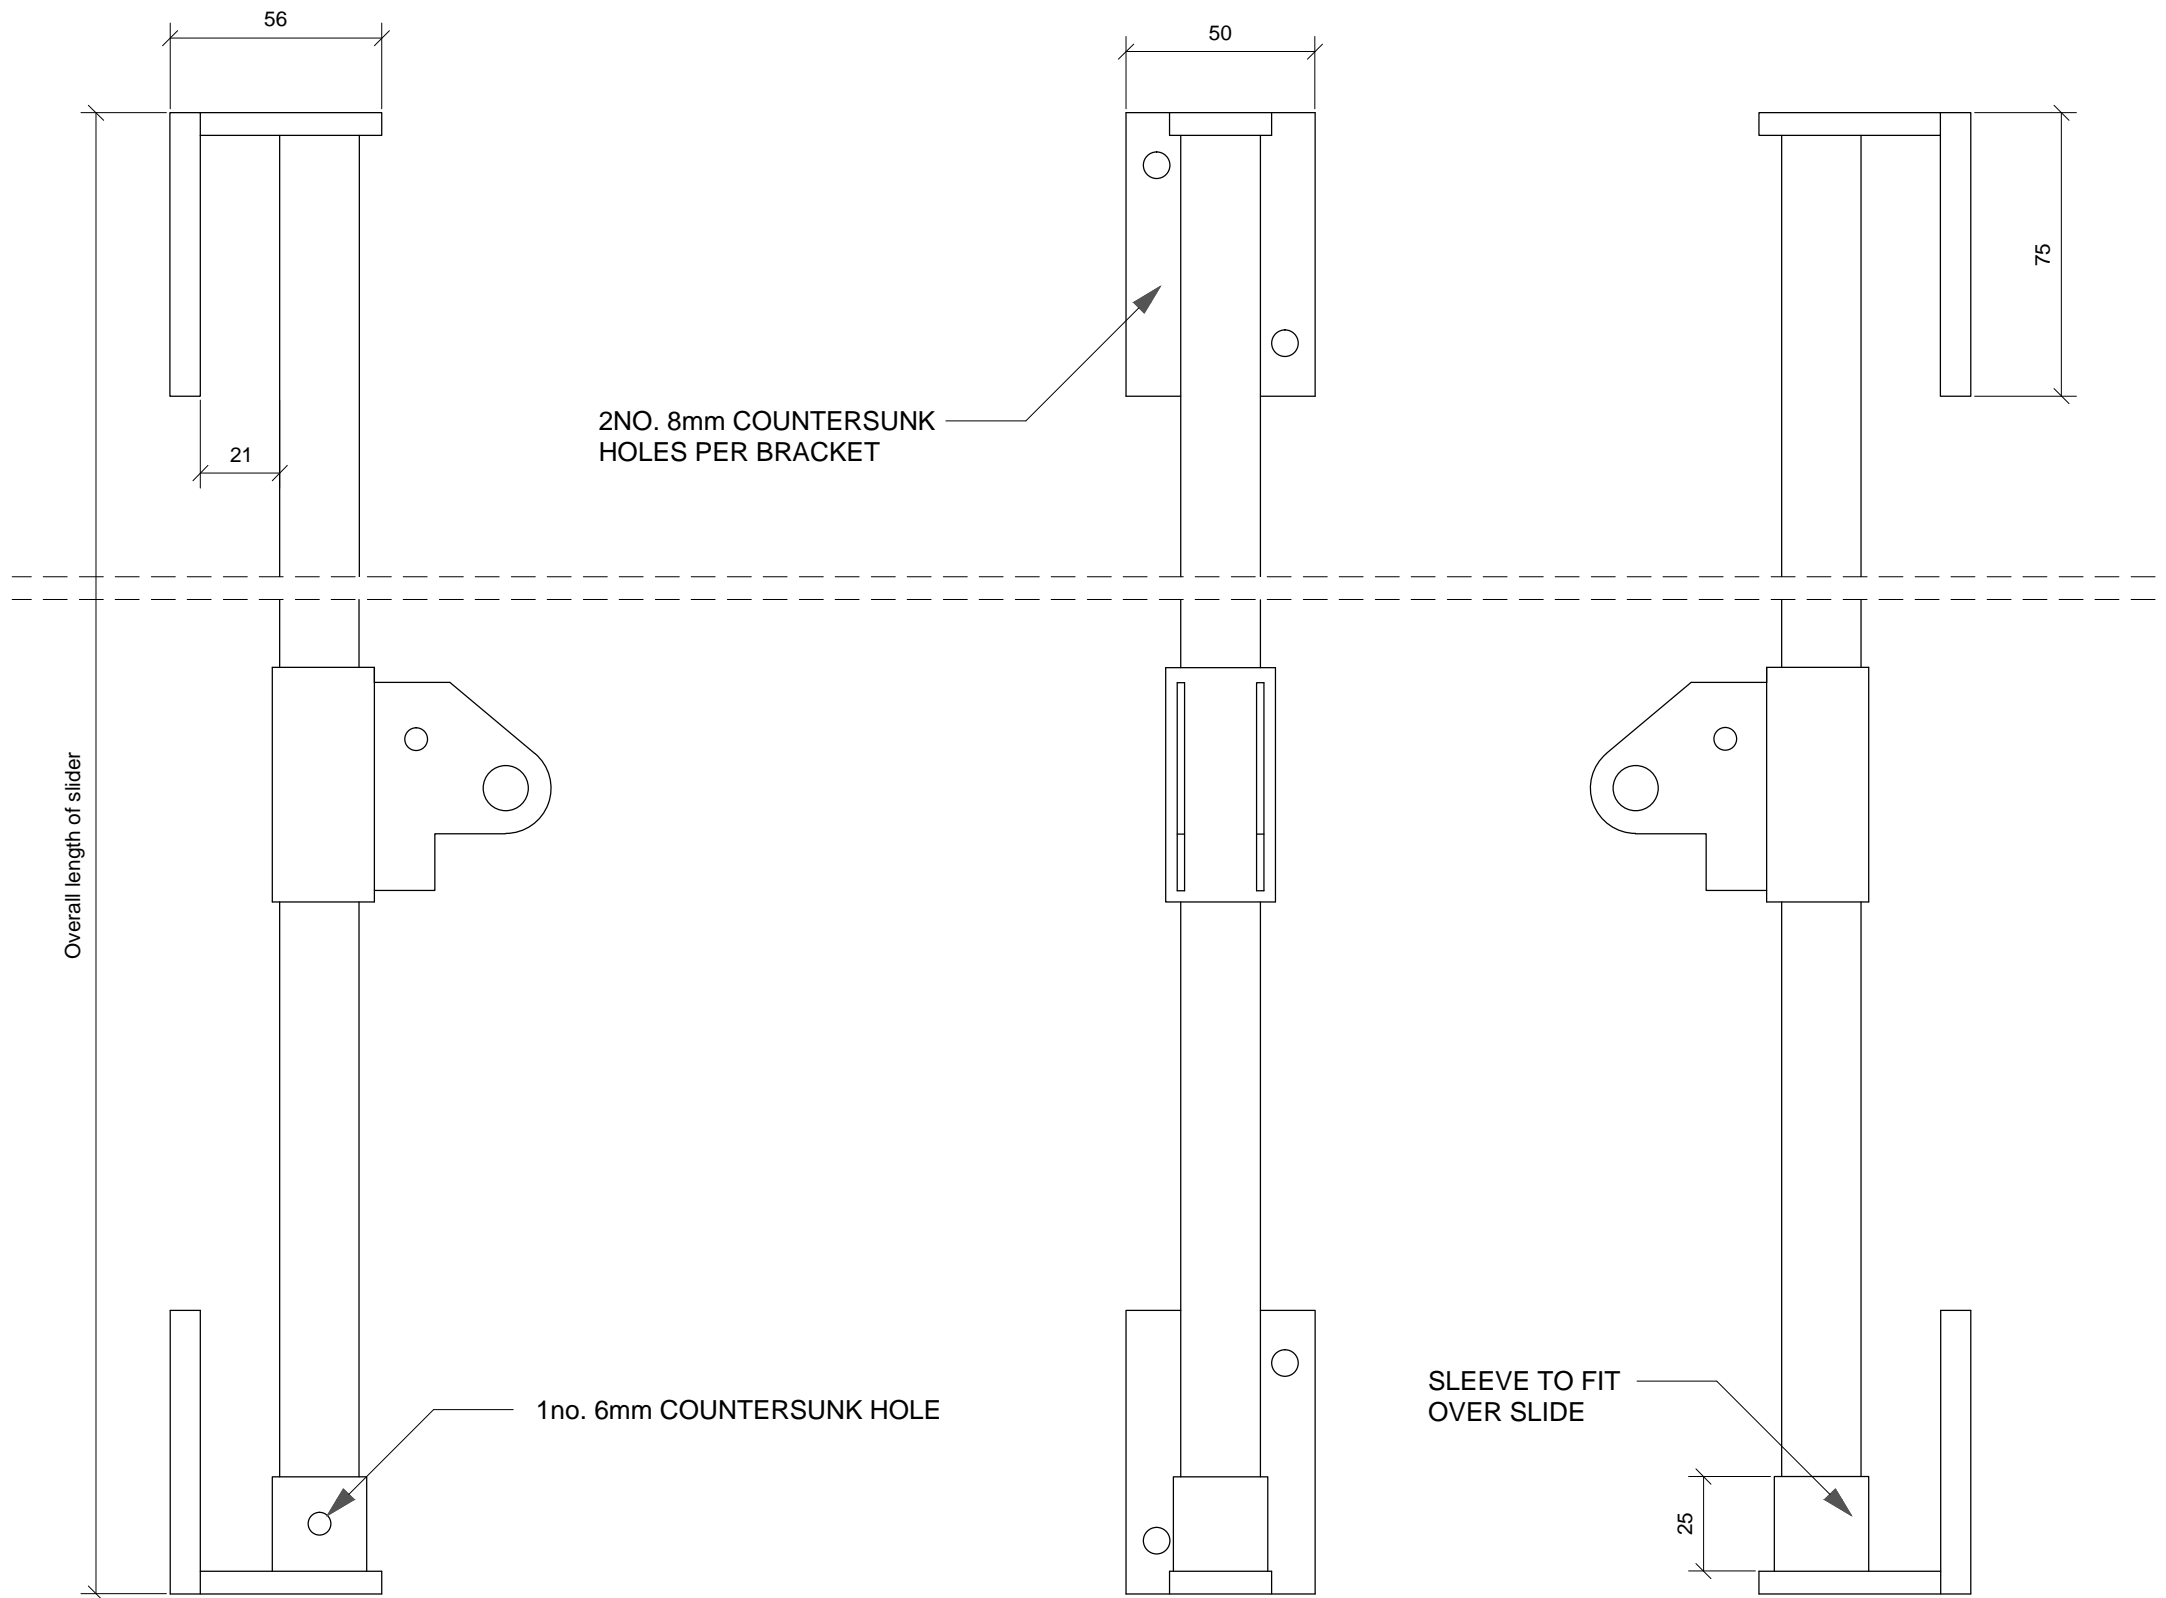

*Note: Suitable for front or side fixing.

MORCO
AWNINGS

Riverside - Lombard Wall
London - SE7 7SG
020 8858 2083 / info@morcoblinds.co.uk

VISUAL TITLE
VICTORIAN AWNING
Slider

DATE
Dec '15

PAGE NO.
01

REVISION
A

Artwork is only an impression of how an awning could look and is not accurate in scale or colour.

All rights remain the property of Riverside Works Ltd.

